


3 ORNAMENTAL TREES
 60 LARGE SHRUBS
 30 SPREADING SHRUBS
 23 TALL ORNAMENTAL GRASSES
 66 SHORT ORNAMENTAL GRASSES
 171 S.F. PERENNIALS
 +/- 1,450 S.F. OF COBBLES
 1,280 S.F. LOW MOW TURF (SEEDED)
 MOUNDING
 MULCH - PINE STRAW

DESIGN/BUILD LANDSCAPE AND PLANTING NOTES

- Plant material to be installed and maintained by a qualified and experienced landscape installer.
- These are prototypical plans. Contractor shall work with Owner to determine the correct plant combinations as selected from the list below to address site specific conditions and opportunities.
- Contractor shall ensure all utilities are marked, protected, and considered when determining plant species and installing plant material.
- All materials are subject to the approval of the Landscape Architect and Owner at any time. Landscape Architect to inspect all plant locations and plant bed conditions prior to installation. Stake all plant locations for review and approval by the Landscape Architect before planting. On-site adjustments may be required. Plants are to be freshly dug. Transporting of plants shall be done in a manner as to not destroy the natural shape, compromise the health, or alter the characteristics of plant materials.
- Rootballs shall meet or exceed size standards as set forth in 'American Standards for Nursery Stock'. MAIN LEADERS OF ALL TREES SHALL REMAIN INTACT. Remove from the site any plant material that turns brown or defoliates within five (5) days after planting. Replace immediately with approved, specified material.
- Plant counts indicated on drawings are for Landscape Architect's use only. Contractor shall make own plant quantity takeoffs using drawings and plant list spacing suggestions unless otherwise directed by Landscape Architect. Contractor to verify bed measurements and install appropriate quantities as governed by plant spacing per schedule.
- All plant beds shall receive 3" minimum of genuine shredded hardwood bark mulch or pine straw mulch as directed by the Owner. Apply pre-emergent herbicide as directed by the manufacturer prior to installing mulch. Seed all areas disturbed by construction activities that are not otherwise noted to receive pavement, planting bed, or other treatment. DO NOT PLACE MULCH AGAINST TRUNK OF TREE OR SHRUBS.
- The Contractor shall install and/or amend topsoil in all proposed bed areas to meet ASTM D5268 standards. Landscaper shall verify depth and quality of topsoil prior to plant installation. A minimum of 4" of topsoil is required for lawn areas; 12" for plant beds. Topsoil sources shall include the reuse of surface soil stockpiled on site, clean of roots, plants, sod, stones, clay lumps, and other extraneous or foreign materials larger than 1". Supplement with imported topsoil from off-site sources when quantities are insufficient. Do not obtain supplemental topsoil from agricultural land, bogs, or marshes. Inorganic amendments, organic amendments, and fertilizers shall be used to amend topsoil as needed for long-term plant health.
- Verify all utility locations in the field prior to beginning work. Repair all damaged utilities to satisfaction of the Owner and Operating Authority at no additional cost.
- Install all plant material in accordance with all local codes and ordinances. Coordinate with the Owner to obtain any required permits necessary to complete work. All workmanship and materials shall be guaranteed by the Contractor for a period of one (1) calendar year after Final Acceptance.
- Maintain all plant material for a three (3) month period from date of Substantial Completion. Maintenance shall include pruning, cultivating, watering, weeding, fertilizing, restoring plant saucers, spraying for disease and insects, and replacing tree wrappings. Recommended long-term maintenance procedures shall be provided to the Owner before expiration of this period.
- Satisfactory Seeded Lawn: At end of maintenance period, a healthy, uniform, close stand of grass has been established, free of weeds and surface irregularities, with coverage exceeding 90 percent over any 10 sq. ft. (0.92 sq. m) and bare spots not exceeding 3 by 3 inches. Reestablish lawns that do not comply with requirements and continue maintenance until lawns are fully satisfactory to the Owner.

URBAN TOLERANT PLANTS FOR MEDIANS AND ROUNDABOUTS


	botanical name	common name	native	character	spacing	height
	SHADE TREES					
	Betula nigra 'Heritage'	Heritage River Birch		deciduous	30'	40'
	Quercus robur 'Regal Prince'	Regal Prince English Oak		deciduous	20'	40'
	Taxodium distichum 'Shawnee Brave'	Shawnee Brave Bald Cypress		deciduous	20'	50'
	ORNAMENTAL TREES					
	Amelanchier canadensis	Serviceberry		deciduous	15' o.c.	15'
	Rhus typhina 'Baltiger'	Tiger Eyes Stag Horn Sumac		deciduous		
	Syringa reticulata 'Ivory Silk'	Ivory Silk Japanese Tree Lilac		deciduous	15' o.c.	20'
	EVERGREEN TREES					
	Juniperus virginiana	Eastern Red Cedar				
	Picea abies	Norway Spruce				
	LARGE SHRUBS					
	Aronia arbutifolia 'Brilliantissima'	Brilliant Red Chokeberry		deciduous	6' o.c.	6'-0"
	Hydrangea quercifolia 'Alice'	Alice Oakleaf Hydrangea		deciduous	6' o.c.	6'-0"
	Myrica pensylvanica	Bayberry		deciduous	6' o.c.	7'-0"
	Physocarpus opulifolius 'Summer Wine'	Summer Wine Ninebark		deciduous	6' o.c.	6'-0"
	Viburnum dentatum	Aaronwood viburnum		deciduous	6' o.c.	6'-0"
	SMALL SHRUBS					
	Aronia melanocarpa 'Low Scape Hedger'	Low Scape Hedger Black Chokeberry		deciduous	3'-0" o.c.	4'-0"
	Cornus sericea 'Arctic Fire'	Red Twig Dogwood		deciduous	3'-6" o.c.	4'-0"
	Deutzia gracilis 'Nikko'	Dwarf Slender Deutzia		deciduous	3'-6" o.c.	2'-0"
	Diervilla 'Kodiac Orange'	Kodiac Orange Northern Bush Honeysuckle		deciduous	3'-6" o.c.	3'-6"
	Potentilla fruticosa 'Abbotswood'	Abbotswood Poentilla		deciduous	3'-0" o.c.	3'-0"
	SPREADING SHRUBS					
	Juniperus horizontalis 'Jazzy Jewel'	Jazzy Jewel Juniper		evergreen	6' o.c.	24"
	Juniperus virginiana 'Grey Owl'	Grey Owl Juniper		evergreen	6' o.c.	3'-6"
	Rhus aromatica 'Gro Low'	Low Grow Sumac		deciduous	9' o.c.	2'-6"
	ORNAMENTAL GRASSES TALL					
	Andropogon gerardii 'Red October'	Red October Big Bluesem			2' o.c.	6'
	Calamagrostis x acutifolia 'Karl Foerster'	Karl Foerster Feather Reed Grass			3'-6" o.c.	6'
	Panicum virgatum 'Cloud Nine'	Cloud Nine Switchgrass			4' o.c.	6'
	Panicum virgatum 'Northwind'	Northwind Switchgrass			3' o.c.	6'
	ORNAMENTAL GRASSES SHORT					
	Schizachyrium scoparium 'The Blues'	The Blues Little Blue Stem			24' o.c.	24"
	Schizachyrium scoparium 'Smoke Signal'	Smoke Signal Little Blue Stem			24' o.c.	48"
	Sporobolus heterolepis	Prairie Dropseed			24' o.c.	24"
	PERENNIALS					
	Amsomnia x Butterscotch	Butterscotch Blue Star			42' o.c.	36"
	Hypericum kalmianum 'Ames'	Ames St. John's-wort			30' o.c.	30"
	Nepeta x faassonii 'Walker's Low'	Walker's Low Nepeta			36' o.c.	24"
	Perovskia atriplicifolia 'Filgran'	Filgran Russian Sage			36' o.c.	36"
	Rudbeckia fulgida variety sullivantii 'Goldstrum'	Goldstrum Orange Coneflower			18' o.c.	30"
	4" - 6" Indiana Cobble Stones as provided by The Stone Center of Indiana or equal.					
	Low Mow Lawn Seed Mix as provided by Prairie Nursery or equal www.prairienursery.com/resources/guides/no-mow-resources/					

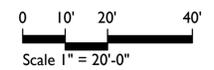

Description	Date	Revision

Date: 2024/08/01
 Project No: 24-1811
 Drawn by: APP/AN
 Checked by: APP

These Drawings and Specifications, and all copies thereof are and shall remain the property and copyright of the Landscape Architect. They shall not be used on any other Project or Work without prior written permission from the Landscape Architect.

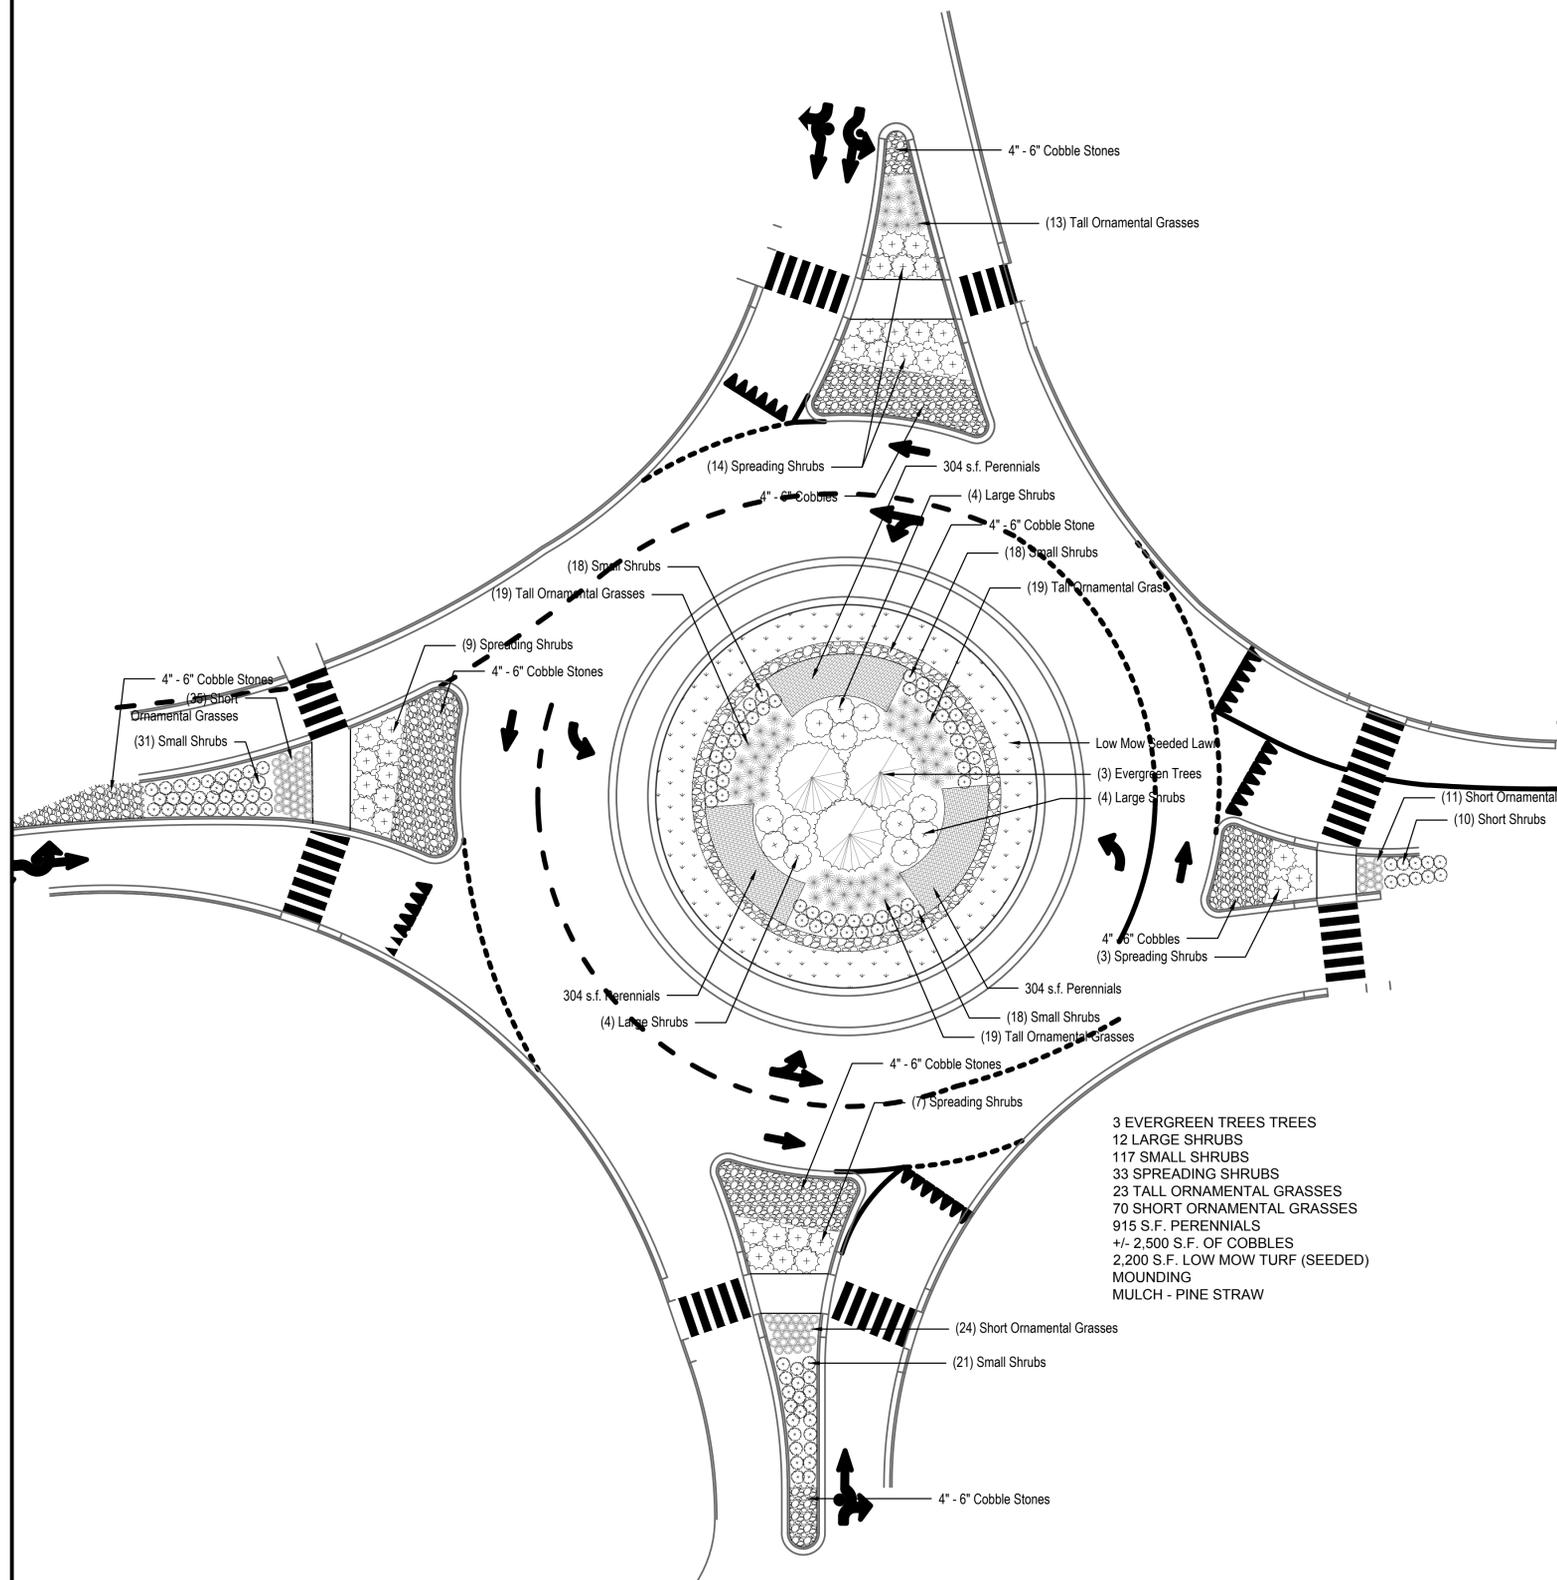

DESIGN/BUILD LANDSCAPE AND PLANTING NOTES

- Plant material to be installed and maintained by a qualified and experienced landscape installer.
- These are prototypical plans. Contractor shall work with Owner to determine the correct plant combinations as selected from the list below to address site specific conditions and opportunities.
- Contractor shall ensure all utilities are marked, protected, and considered when determining plant species and installing plant material.
- All materials are subject to the approval of the Landscape Architect and Owner at any time. Landscape Architect to inspect all plant locations and plant bed conditions prior to installation. Stake all plant locations for review and approval by the Landscape Architect before planting. On-site adjustments may be required. Plants are to be freshly dug. Transporting of plants shall be done in a manner as to not destroy the natural shape, compromise the health, or alter the characteristics of plant materials.
- Rootballs shall meet or exceed size standards as set forth in 'American Standards for Nursery Stock'. MAIN LEADERS OF ALL TREES SHALL REMAIN INTACT. Remove from the site any plant material that turns brown or defoliates within five (5) days after planting. Replace immediately with approved, specified material.
- Plant counts indicated on drawings are for Landscape Architect's use only. Contractor shall make own plant quantity takeoffs using drawings and plant list spacing suggestions unless otherwise directed by Landscape Architect. Contractor to verify bed measurements and install appropriate quantities as governed by plant spacing per schedule.
- All plant beds shall receive 3" minimum of genuine shredded hardwood bark mulch or pine straw mulch as directed by the Owner. Apply pre-emergent herbicide as directed by the manufacturer prior to installing mulch. Seed all areas disturbed by construction activities that are not otherwise noted to receive pavement, planting bed, or other treatment. DO NOT PLACE MULCH AGAINST TRUNK OF TREE OR SHRUBS.
- The Contractor shall install and/or amend topsoil in all proposed bed areas to meet ASTM D5268 standards. Landscaper shall verify depth and quality of topsoil prior to plant installation. A minimum of 4" of topsoil is required for lawn areas; 12" for plant beds. Topsoil sources shall include the reuse of surface soil stockpiled on site, clean of roots, plants, sod, stones, clay lumps, and other extraneous or foreign materials larger than 1". Supplement with imported topsoil from off-site sources when quantities are insufficient. Do not obtain supplemental topsoil from agricultural land, bogs, or marshes. Inorganic amendments, organic amendments, and fertilizers shall be used to amend topsoil as needed for long-term plant health.
- Verify all utility locations in the field prior to beginning work. Repair all damaged utilities to satisfaction of the Owner and Operating Authority at no additional cost.
- Install all plant material in accordance with all local codes and ordinances. Coordinate with the Owner to obtain any required permits necessary to complete work. All workmanship and materials shall be guaranteed by the Contractor for a period of one (1) calendar year after Final Acceptance.
- Maintain all plant material for a three (3) month period from date of Substantial Completion. Maintenance shall include pruning, cultivating, watering, weeding, fertilizing, restoring plant saucers, spraying for disease and insects, and replacing tree wrappings. Recommended long-term maintenance procedures shall be provided to the Owner before expiration of this period.
- Satisfactory Seeded Lawn: At end of maintenance period, a healthy, uniform, close stand of grass has been established, free of weeds and surface irregularities, with coverage exceeding 90 percent over any 10 sq. ft. (0.92 sq. m) and bare spots not exceeding 3 by 3 inches. Reestablish lawns that do not comply with requirements and continue maintenance until lawns are fully satisfactory to the Owner.

URBAN TOLERANT PLANTS FOR MEDIANS AND ROUNDABOUTS


botanical name	common name	native	character	spacing	height
SHADE TREES					
<i>Betula nigra</i> 'Heritage'	Heritage River Birch		deciduous	30'	40'
<i>Quercus robur</i> 'Regal Prince'	Regal Prince English Oak		deciduous	20'	40'
<i>Taxodium distichum</i> 'Shawnee Brave'	Shawnee Brave Bald Cypress		deciduous	20'	50'
ORNAMENTAL TREES					
<i>Amelanchier canadensis</i>	Serviceberry		deciduous	15' o.c.	15'
<i>Rhus typhina</i> 'Baltiger'	Tiger Eyes Stag Horn Sumac		deciduous		
<i>Syringa reticulata</i> 'Ivorty Silk'	Ivory Silk Japanese Tree Lilac		deciduous	15' o.c.	20'
EVERGREEN TREES					
<i>Juniperus virginiana</i>	Eastern Red Cedar				
<i>Picea abies</i>	Norway Spruce				
LARGE SHRUBS					
<i>Aronia arbutifolia</i> 'Brilliantissima'	Brilliant Red Chokeberry		deciduous	6' o.c.	6'-0"
<i>Hydrangea quercifolia</i> 'Alice'	Alice Oakleaf Hydrangea		deciduous	6' o.c.	6'-0"
<i>Myrica pensylvanica</i>	Bayberry		deciduous	6' o.c.	7'-0"
<i>Physocarpus opulifolius</i> 'Summer Wine'	Summer Wine Ninebark		deciduous	6' o.c.	6'-0"
<i>Viburnum dentatum</i>	Aaronwood viburnum		deciduous	6' o.c.	6'-0"
SMALL SHRUBS					
<i>Aronia melanocarpa</i> 'Low Scape Hedger'	Low Scape Hedger Black Chokeberry		deciduous	3'-0" o.c.	4'-0"
<i>Cornus sericea</i> 'Arctic Fire'	Red Twig Dogwood		deciduous	3'-6" o.c.	4'-0"
<i>Deutzia gracilis</i> 'Nikko'	Dwarf Slender Deutzia		deciduous	3'-6" o.c.	2'-0"
<i>Diervilla</i> 'Kodiac Orange'	Kodiac Orange Northern Bush Honeysuckle		deciduous	3'-6" o.c.	3'-6"
<i>Potentilla fruticosa</i> 'Abbotswood'	Abbotswood Potentilla		deciduous	3'-0" o.c.	3'-0"
SPREADING SHRUBS					
<i>Juniperus horizontalis</i> 'Jazzy Jewel'	Jazzy Jewel Juniper		evergreen	6' o.c.	24"
<i>Juniperus virginiana</i> 'Grey Owl'	Grey Owl Juniper		evergreen	6' o.c.	3'-6"
<i>Rhus aromatica</i> 'Gro-Low'	Low Grow Sumac		deciduous	9' o.c.	2'-6"
ORNAMENTAL GRASSES TALL					
<i>Andropogon gerardii</i> 'Red October'	Red October Big Bluesem			2' o.c.	6'
<i>Calamagrostis x acutifolia</i> 'Karl Foerster'	Karl Foerster Feather Reed Grass			3'-6" o.c.	6'
<i>Panicum virgatum</i> 'Cloud Nine'	Cloud Nine Switchgrass			4' o.c.	6'
<i>Panicum virgatum</i> 'Northwind'	Northwind Switchgrass			3' o.c.	6'
ORNAMENTAL GRASSES SHORT					
<i>Schizachyrium scoparium</i> 'The Blues'	The Blues Little Blue Stem			24" o.c.	24"
<i>Schizachyrium scoparium</i> 'Smoke Signal'	Smoke Signal Little Blue Stem			24" o.c.	48"
<i>Sporobolus heterolepis</i>	Prairie Dropseed			24" o.c.	24"
PERENNIALS					
<i>Amsomnia x Butterscotch</i>	Butterscotch Blue Star			42" o.c.	36"
<i>Hypericum kalmianum</i> 'Ames'	Ames St. John's-wort			30" o.c.	30"
<i>Nepeta x faassenii</i> 'Walker's Low'	Walker's Low Nepeta			36" o.c.	24"
<i>Perovskia atriplicifolia</i> 'Filgran'	Filgran Russian Sage			36" o.c.	36"
<i>Rudbeckia fulgida</i> variety 'sullivantii' 'Goldstrum'	Goldstrum Orange Coneflower			18" o.c.	30"
4" - 6" Indiana Cobble Stones as provided by The Stone Center of Indiana or equal.					
Low Mow Lawn Seed Mix as provided by Prairie Nursery or equal www.prairienursery.com/resources-guides/no-mow-resources/					

0 10' 20' 40'
Scale 1" = 20'-0"

Revision	Date	Description

Date: 2024/08/01
Project No: 24-1811
Drawn by: APP/AN
Checked by: APP

These Drawings and Specifications, and all copies thereof are and shall remain the property and copyright of the Landscape Architect. They shall not be used in any other Project or Work without prior written permission from the Landscape Architect.

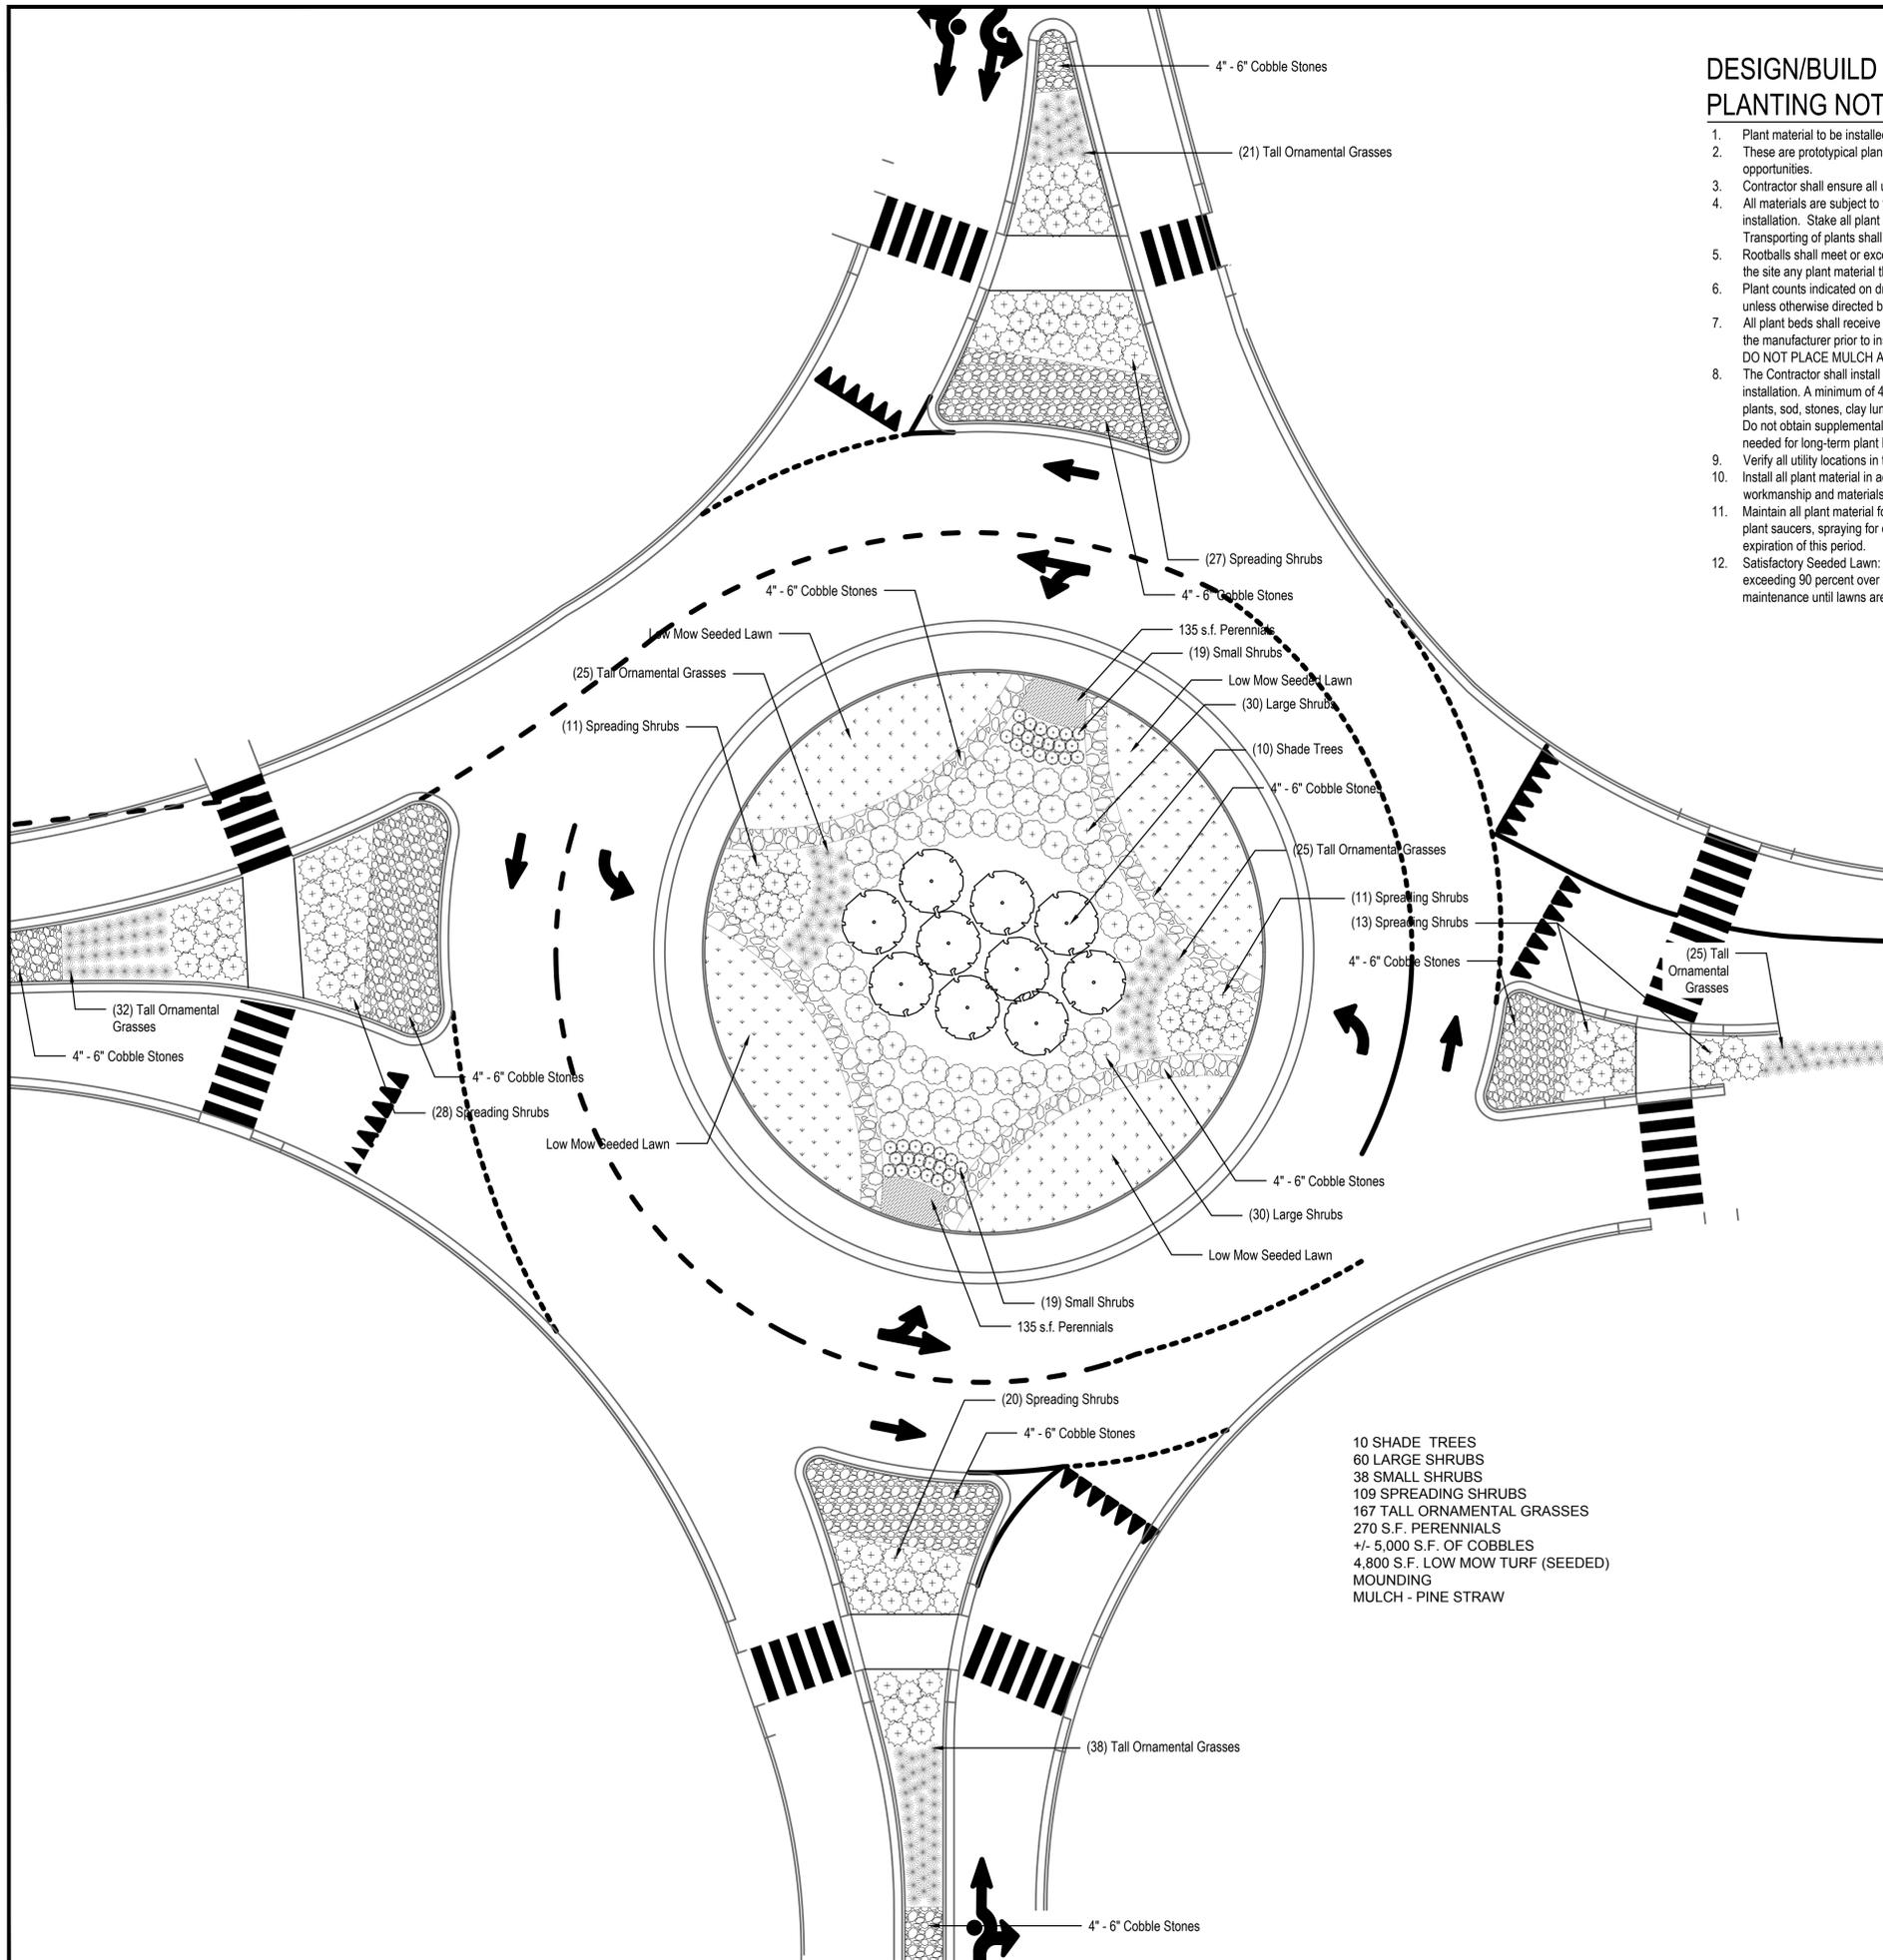

10 SHADE TREES
 60 LARGE SHRUBS
 38 SMALL SHRUBS
 109 SPREADING SHRUBS
 167 TALL ORNAMENTAL GRASSES
 270 S.F. PERENNIALS
 +/- 5,000 S.F. OF COBBLES
 4,800 S.F. LOW MOW TURF (SEEDED)
 MOUNDING
 MULCH - PINE STRAW

DESIGN/BUILD LANDSCAPE AND PLANTING NOTES

- Plant material to be installed and maintained by a qualified and experienced landscape installer.
- These are prototypical plans. Contractor shall work with Owner to determine the correct plant combinations as selected from the list below to address site specific conditions and opportunities.
- Contractor shall ensure all utilities are marked, protected, and considered when determining plant species and installing plant material.
- All materials are subject to the approval of the Landscape Architect and Owner at any time. Landscape Architect to inspect all plant locations and plant bed conditions prior to installation. Stake all plant locations for review and approval by the Landscape Architect before planting. On-site adjustments may be required. Plants are to be freshly dug. Transporting of plants shall be done in a manner as to not destroy the natural shape, compromise the health, or alter the characteristics of plant materials.
- Rootballs shall meet or exceed size standards as set forth in 'American Standards for Nursery Stock'. MAIN LEADERS OF ALL TREES SHALL REMAIN INTACT. Remove from the site any plant material that turns brown or defoliates within five (5) days after planting. Replace immediately with approved, specified material.
- Plant counts indicated on drawings are for Landscape Architect's use only. Contractor shall make own plant quantity takeoffs using drawings and plant list spacing suggestions unless otherwise directed by Landscape Architect. Contractor to verify bed measurements and install appropriate quantities as governed by plant spacing per schedule.
- All plant beds shall receive 3" minimum of genuine shredded hardwood bark mulch or pine straw mulch as directed by the Owner. Apply pre-emergent herbicide as directed by the manufacturer prior to installing mulch. Seed all areas disturbed by construction activities that are not otherwise noted to receive pavement, planting bed, or other treatment. DO NOT PLACE MULCH AGAINST TRUNK OF TREE OR SHRUBS.
- The Contractor shall install and/or amend topsoil in all proposed bed areas to meet ASTM D5268 standards. Landscaper shall verify depth and quality of topsoil prior to plant installation. A minimum of 4" of topsoil is required for lawn areas; 12" for plant beds. Topsoil sources shall include the reuse of surface soil stockpiled on site, clean of roots, plants, sod, stones, clay lumps, and other extraneous or foreign materials larger than 1". Supplement with imported topsoil from off-site sources when quantities are insufficient. Do not obtain supplemental topsoil from agricultural land, bogs, or marshes. Inorganic amendments, organic amendments, and fertilizers shall be used to amend topsoil as needed for long-term plant health.
- Verify all utility locations in the field prior to beginning work. Repair all damaged utilities to satisfaction of the Owner and Operating Authority at no additional cost.
- Install all plant material in accordance with all local codes and ordinances. Coordinate with the Owner to obtain any required permits necessary to complete work. All workmanship and materials shall be guaranteed by the Contractor for a period of one (1) calendar year after Final Acceptance.
- Maintain all plant material for a three (3) month period from date of Substantial Completion. Maintenance shall include pruning, cultivating, watering, weeding, fertilizing, restoring plant saucers, spraying for disease and insects, and replacing tree wrappings. Recommended long-term maintenance procedures shall be provided to the Owner before expiration of this period.
- Satisfactory Seeded Lawn: At end of maintenance period, a healthy, uniform, close stand of grass has been established, free of weeds and surface irregularities, with coverage exceeding 90 percent over any 10 sq. ft. (0.92 sq. m) and bare spots not exceeding 3 by 3 inches. Reestablish lawns that do not comply with requirements and continue maintenance until lawns are fully satisfactory to the Owner.

URBAN TOLERANT PLANTS FOR MEDIANS AND ROUNDABOUTS

botanical name	common name	native	character	spacing	height
SHADE TREES					
<i>Betula nigra</i> 'Heritage'	Heritage River Birch		deciduous	30'	40'
<i>Quercus robur</i> 'Royal Prince'	Royal Prince English Oak		deciduous	20'	40'
<i>Taxodium distichum</i> 'Shawnee Brave'	Shawnee Brave Bald Cypress		deciduous	20'	50'
ORNAMENTAL TREES					
<i>Amelanchier canadensis</i>	Serviceberry		deciduous	15' o.c.	15'
<i>Rhus typhina</i> 'Baltiger'	Tiger Eyes Stag Horn Sumac		deciduous		
<i>Syringa reticulata</i> 'Ivory Silk'	Ivory Silk Japanese Tree Lilac		deciduous	15' o.c.	20'
EVERGREEN TREES					
<i>Juniperus virginiana</i>	Eastern Red Cedar				
<i>Picea abies</i>	Norway Spruce				
LARGE SHRUBS					
<i>Aronia arbutifolia</i> 'Brilliantissima'	Brilliant Red Chokeberry		deciduous	6' o.c.	6'-0'
<i>Hydrangea quercifolia</i> 'Alice'	Alice Oakleaf Hydrangea		deciduous	6' o.c.	6'-0'
<i>Myrica pensylvanica</i>	Bayberry		deciduous	6' o.c.	7'-0'
<i>Physocarpus opulifolius</i> 'Summer Wine'	Summer Wine Ninebark		deciduous	6' o.c.	6'-0'
<i>Viburnum dentatum</i>	Aaronwood viburnum		deciduous	6' o.c.	6'-0'
SMALL SHRUBS					
<i>Aronia melanocarpa</i> 'Low Scape Hedger'	Low Scape Hedger Black Chokeberry		deciduous	3'-0" o.c.	4'-0"
<i>Cornus sericea</i> 'Arctic Fire'	Red Twig Dogwood		deciduous	3'-6" o.c.	4'-0"
<i>Deutzia gracilis</i> 'Nikko'	Dwarf Slender Deutzia		deciduous	3'-6" o.c.	2'-0"
<i>Diervilla 'Kodiac Orange'</i>	Kodiac Orange Northern Bush Honeysuckle		deciduous	3'-6" o.c.	3'-6"
<i>Potentilla fruticosa</i> 'Abbotswood'	Abbotswood Potentilla		deciduous	3'-0" o.c.	3'-0"
SPREADING SHRUBS					
<i>Juniperus horizontalis</i> 'Jazzy Jewel'	Jazzy Jewel Juniper		evergreen	6' o.c.	24"
<i>Juniperus virginiana</i> 'Grey Owl'	Grey Owl Juniper		evergreen	6' o.c.	3'-6"
<i>Rhus aromatica</i> 'Gro Low'	Low Grow Sumac		deciduous	9' o.c.	2'-6"
ORNAMENTAL GRASSES TALL					
<i>Andropogon gerardi</i> 'Red October'	Red October Big Bluesem			2' o.c.	6'
<i>Calamagrostis x acutifolia</i> 'Karl Foerster'	Karl Foerster Feather Reed Grass			3'-6" o.c.	6'
<i>Panicum virgatum</i> 'Cloud Nine'	Cloud Nine Switchgrass			4' o.c.	6'
<i>Panicum virgatum</i> 'Northwind'	Northwind Switchgrass			3' o.c.	6'
ORNAMENTAL GRASSES SHORT					
<i>Schizachyrium scoparium</i> 'The Blues'	The Blues Little Blue Stem			24" o.c.	24"
<i>Schizachyrium scoparium</i> 'Smoke Signal'	Smoke Signal Little Blue Stem			24" o.c.	48"
<i>Sporobolus heterolepis</i>	Prairie Dropseed			24" o.c.	24"
PERENNIALS					
<i>Amsomnia</i> x 'Butterscotch'	Butterscotch Blue Star			42" o.c.	36"
<i>Hypericum kalmianum</i> 'Ames'	Ames St. John's-wort			30" o.c.	30"
<i>Nepeta x faassenii</i> 'Walker's Low'	Walker's Low Nepeta			35" o.c.	24"
<i>Perovskia atriplicifolia</i> 'Filigran'	Filigran Russian Sage			36" o.c.	36"
<i>Rudbeckia fulgida</i> variety 'sultivantii	'Goldstrum'			18" o.c.	30"
4" - 6" Indiana Cobble Stones as provided by The Stone Center of Indiana or equal.					
Low Mow Lawn Seed Mix as provided by Prairie Nursery or equal www.prairienursery.com/resources/guides/low-mow-ressources/					




PROTOTYPICAL LANDSCAPE PLANS
 HANCOCK COUNTY ROUNDABOUTS
 125' RADIUS ROUNDABOUT PLANTING PLAN

Revision	Date	Description

Date: 2024/08/01
 Project No: 24-1811
 Drawn by: APP/AN
 Checked by: APP

These Drawings and Specifications, and all copies thereof are and shall remain the property and copyright of the Landscape Architect. They shall be used only with respect to this Project and are not to be used on any other Project or Work without prior written permission from the Landscape Architect.

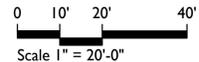


Sheet No:
L102

URBAN TOLERANT PLANTS FOR MEDIANS AND ROUNDABOUTS


botanical name	common name	native	character	spacing	height
SHADE TREES					
Betula nigra 'Heritage'	Heritage River Birch		deciduous	30'	40'
Quercus robur 'Regal Prince'	Regal Prince English Oak		deciduous	20'	40'
Taxodium distichum 'Shawnee Brave'	Shawnee Brave Bald Cypress		deciduous	20'	50'
ORNAMENTAL TREES					
Amelanchier canadensis	Serviceberry		deciduous	15' o.c.	15'
Rhus typhina 'Baltiger'	Tiger Eyes Stag Horn Sumac		deciduous		
Syringa reticulata 'Ivory Silk'	Ivory Silk Japanese Tree Lilac		deciduous	15' o.c.	20'
EVERGREEN TREES					
Juniperus virginiana	Eastern Red Cedar				
Picea abies	Norway Spruce				
LARGE SHRUBS					
Aronia arbutifolia 'Brilliantissima'	Brilliant Red Chokeberry		deciduous	6' o.c.	6'-0"
Hydrangea quercifolia 'Alice'	Alice Oakleaf Hydrangea		deciduous	6' o.c.	6'-0"
Myrica pensylvanica	Bayberry		deciduous	6' o.c.	7'-0"
Physocarpus opulifolius 'Summer Wine'	Summer Wine Ninebark		deciduous	6' o.c.	6'-0"
Viburnum dentatum	Aaronwood viburnum		deciduous	6' o.c.	6'-0"
SMALL SHRUBS					
Aronia melanocarpa 'Low Scape Hedger'	Low Scape Hedger Black Chokeberry		deciduous	3'-0" o.c.	4'-0"
Cornus sericea 'Arctic Fire'	Red Twig Dogwood		deciduous	3'-6" o.c.	4'-0"
Deutzia gracilis 'Nikko'	Dwarf Slender Deutzia		deciduous	3'-6" o.c.	2'-0"
Diervilla 'Kodiac Orange'	Kodiac Orange Northern Bush Honeysuckle		deciduous	3'-6" o.c.	3'-6"
Potentilla fruticosa 'Abbotswood'	Abbotswood Poentilla		deciduous	3'-0" o.c.	3'-0"
SPREADING SHRUBS					
Juniperus horizontalis 'Jazzy Jewel'	Jazzy Jewel Juniper		evergreen	6' o.c.	24"
Juniperus virginiana 'Grey Owl'	Grey Owl Juniper		evergreen	6' o.c.	3'-6"
Rhus aromatica 'Gro Low'	Low Grow Sumac		deciduous	9' o.c.	2'-6"
ORNAMENTAL GRASSES TALL					
Andropogon gerardii 'Red October'	Red October Big Bluesem			2' o.c.	6'
Calamagrostis x acutifolia 'Karl Foerster'	Karl Foerter Feather Reed Grass			3'-6" o.c.	6'
Panicum virgatum 'Cloud Nine'	Cloud Nine Switchgrass			4' o.c.	6'
Panicum virgatum 'Northwind'	Northwind Switchgrass			3' o.c.	6'
ORNAMENTAL GRASSES SHORT					
Schizachyrium scoparium 'The Blues'	The Blues Little Blue Stem			24" o.c.	24"
Schizachyrium scoparium 'Smoke Signal'	Smoke Signal Little Blue Stem			24" o.c.	48"
Sporobolus heterolepis	Prairie Dropseed			24" o.c.	24"
PERENNIALS					
Amsomxia x Butterscotch	Butterscotch Blue Star			42" o.c.	36"
Hypericum kalmianum 'Ames'	Ames St. John's-wort			30" o.c.	30"
Nepeta x faassenii 'Walker's Low'	Walker's Low Nepeta			36" o.c.	24"
Perovskia atriplicifolia 'Filigran'	Filigran Russian Sage			36" o.c.	36"
Rudbeckia fulgida variety sullivantii 'Goldstrum'	Goldstrum Orange Coneflower			18" o.c.	30"

4" - 6" Indiana Cobble Stones as provided by The Stone Center of Indiana or equal.


Low Mow Lawn Seed Mix as provided by Prairie Nursery or equal www.prairienursery.com/resources/guides/no-mow-resources/

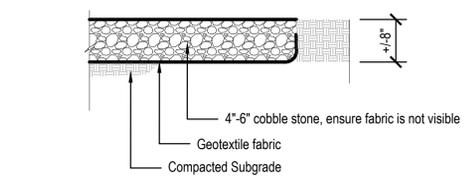


COBBLE STONE
Scale: 3/4" = 1'-0"

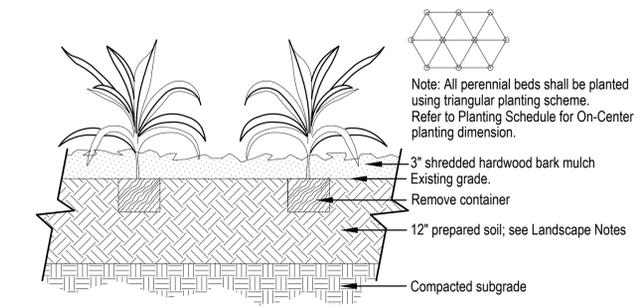


PERENNIAL PLANTING
Not to Scale

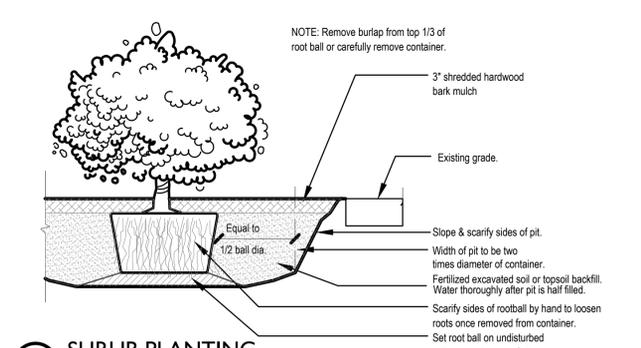

SHRUB PLANTING
Not to Scale

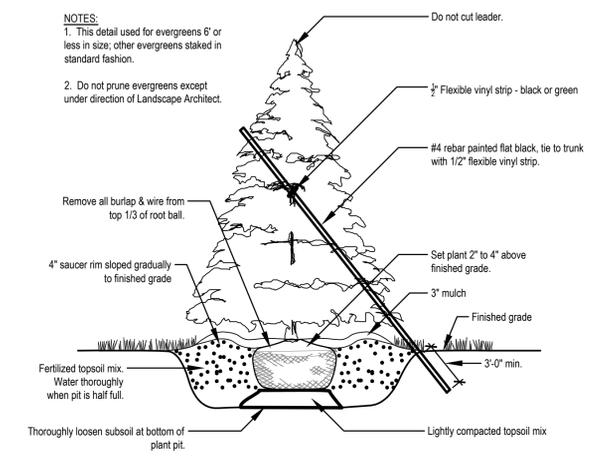

EVERGREEN TREE PLANTING
Not to Scale

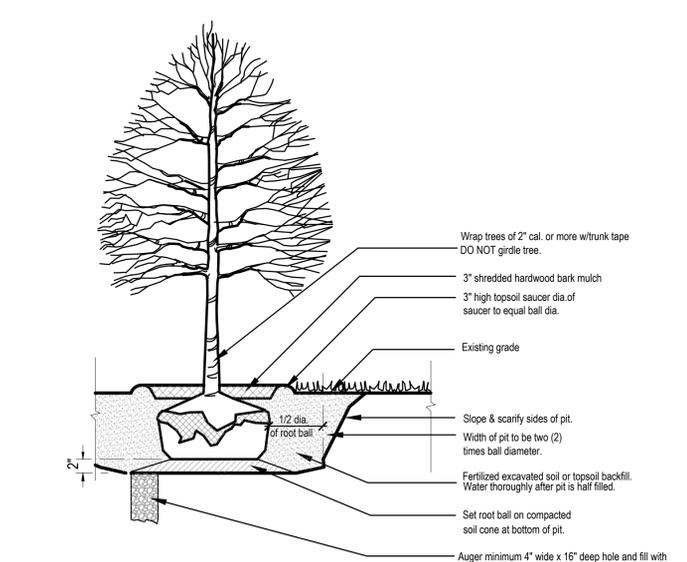

TREE PLANTING
Not to Scale



PROTOTYPICAL LANDSCAPE PLANS
HANCOCK COUNTY ROUNDABOUTS
PLANTING DETAILS AND SCHEDULE

Revision	Date	Description

Date: 2024/08/01
Project No: 24-1811
Drawn by: APP/AN
Checked by: APP

These Drawings and Specifications, and all copies thereof are and shall remain the property and copyright of the Landscape Architect. They are not to be used on any other Project or Work without prior written permission from the Landscape Architect.